

JOB SPECIFICATIONS

AWT Construction Grade: Custom
 Exposed Surfaces: PL/AM
 Semi-Exposed Surfaces: ML-1

FINISHES

PL-1 Wilsonart #1595-60, Black
 PL-2 Wilsonart #D91-60, Slate Grey
 ML-1 Wilsonart #D91-60, Slate Grey
 ML-2 Wilsonart #7924-07, Baltimore Cherry
 WD-1 Red Oak Solid, Plain Sliced
 WD-2 Red Oak Veneer Plywood, Rift
 WD-3 Poplar Solid
 SSM-1 Quartz Agglomerate

HARDWARE

HW1 Pulls #1968, 4" Wire, US26D Finish
 HW2 Pulls, Cylinder, Mfr. Style, Fm. TBD
 HW3 Hinges, Blum Clip, 120°
 HW4 Hinges, Rixson #1117, Pivot Set
 HW5 Hinges, McKinney #1001, Double Acting Spring Type, 60#
 HW6 Slides, Grass #620-510-W, Full Ext. Slides
 HW7 Shelf Pins, Allen Field #HDS536, Dbl. Pin, 5mm
 HW8 Closet Rod & Flanges, Ø1 1/4", Capella Oil Rubbed Bronze
 HW9 Sliding Door Track, Hafele #40Z
 HW10 Cont. Piano Hinge, 2 1/2", 16 GA.
 HW11 Hook Latch, Mfr. Style, Fm. TBD
 HW12 Grommet w/Cap, Doug Mockert SG Series, Color TBD

Project:

**Iowa State University
 Alumni Center**
 402 Beach Avenue
 Ames, Iowa 50011

Architect:

Herbert Lewis Kruse Blumek
 218 Sixth Street, Suite 202
 Des Moines, Iowa 50309-4081

Contractor:

Woodruff Construction, LLC
 1890 Kountry Lane, P.O. Box 1830
 Fort Dodge, Iowa 50501


Project No: **06-965-5557** Phase: **I**

Drawn By: **SHS** Date: **04/13/07** Scale: **1/2" = 1'-0"**

Checked By: **OR** Date: **04/18/07** Revision No. **OR**

Drawing Number: **E16**

Submitted Date: **04/18/07** Approved Date: **To Plant Date:**

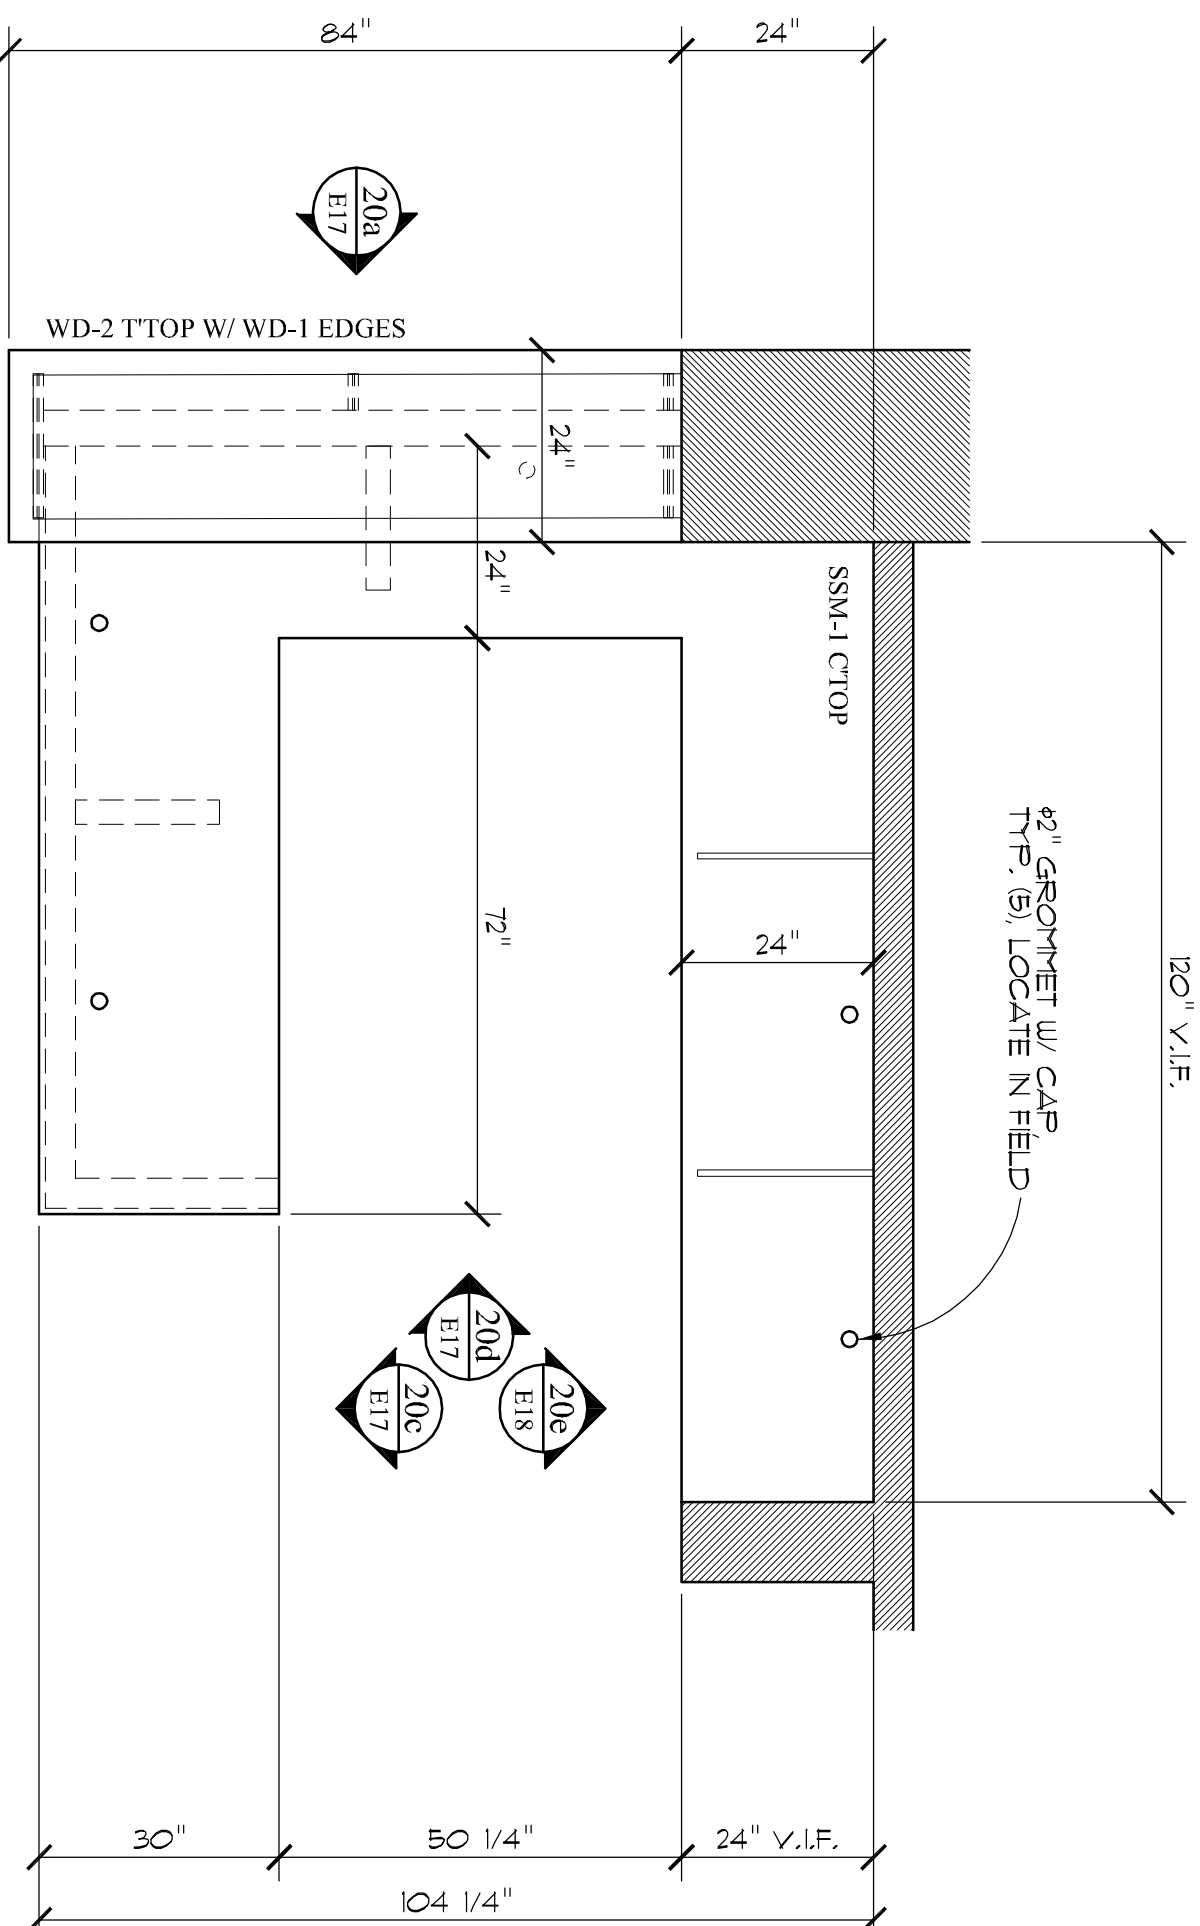

RECEPTION #2122

SCALE: 1/2" = 1'-0"

ARCH REF:

A413

