

**JOB SPECIFICATIONS**

AWT Construction Grade: Custom  
 Exposed Surfaces: PL/AM  
 Semi-Exposed Surfaces: ML-1

**FINISHES**

PL-1 Wilsonart #1595-60, Black  
 PL-2 Wilsonart #D91-60, Slate Grey  
 ML-1 Wilsonart #D91-60, Slate Grey  
 ML-2 Wilsonart #7924-07, Baltimore Cherry  
 WD-1 Red Oak Solid, Plain Sliced  
 WD-2 Red Oak Veneer Plywood, Rift  
 WD-3 Poplar Solid  
 SSM-1 Quartz Agglomerate

**HARDWARE**

HW1 Pulls #1968, 4" Wire, US26D Finish  
 HW2 Pulls, Cylinder, Mfr., Style, Fm. TBD  
 HW3 Hinges, Blum Clip, 120°  
 HW4 Hinges, Rixson #1117, Pivoi Set  
 HW5 Hinges, McKinney #1001, Double Acting Spring Type, 60#  
 HW6 Slides, Grass #620-510-W, Full Ext. Sides  
 HW7 Shelf Pins, Allen Field #HDS536, Dbl. Pin, 5mm  
 HW8 Closet Rod & Flanges, O1 1/4", Capella Oil Rubbed Bronze  
 HW9 Sliding Door Track, Hafele #40Z  
 HW10 Cont. Piano Hinge, 2 1/2", 16 GA.  
 HW11 Hook Latch, Mfr. Style, Fm. TBD  
 HW12 Grommet w/Cap, Doug Mockertt SG Series, Color TBD

**Project:**

**Iowa State University  
 Alumni Center**  
 402 Beach Avenue  
 Ames, Iowa 50011

**Architect:**

**Herbert Lewis Kruse Blumek**  
 218 Sixth Street, Suite 202  
 Des Moines, Iowa 50309-4081

**Contractor:**

**Woodruff Construction, LLC**  
 1890 Kountry Lane, P.O. Box 1830  
 Fort Dodge, Iowa 50501

Project No: \_\_\_\_\_ Phase: \_\_\_\_\_

**06-965-5557**

**I**

Drawn By: \_\_\_\_\_ Date: \_\_\_\_\_ Scale: \_\_\_\_\_

SHS \_\_\_\_\_ Date: **04/14/07** 1/2" = 1'-0"



Checked By: \_\_\_\_\_ Date: \_\_\_\_\_ Revision No. \_\_\_\_\_

OR \_\_\_\_\_

Drawing Number: **E17**

Submital Date: \_\_\_\_\_ Approved Date: \_\_\_\_\_ To Plant Date: \_\_\_\_\_

**04/18/07**

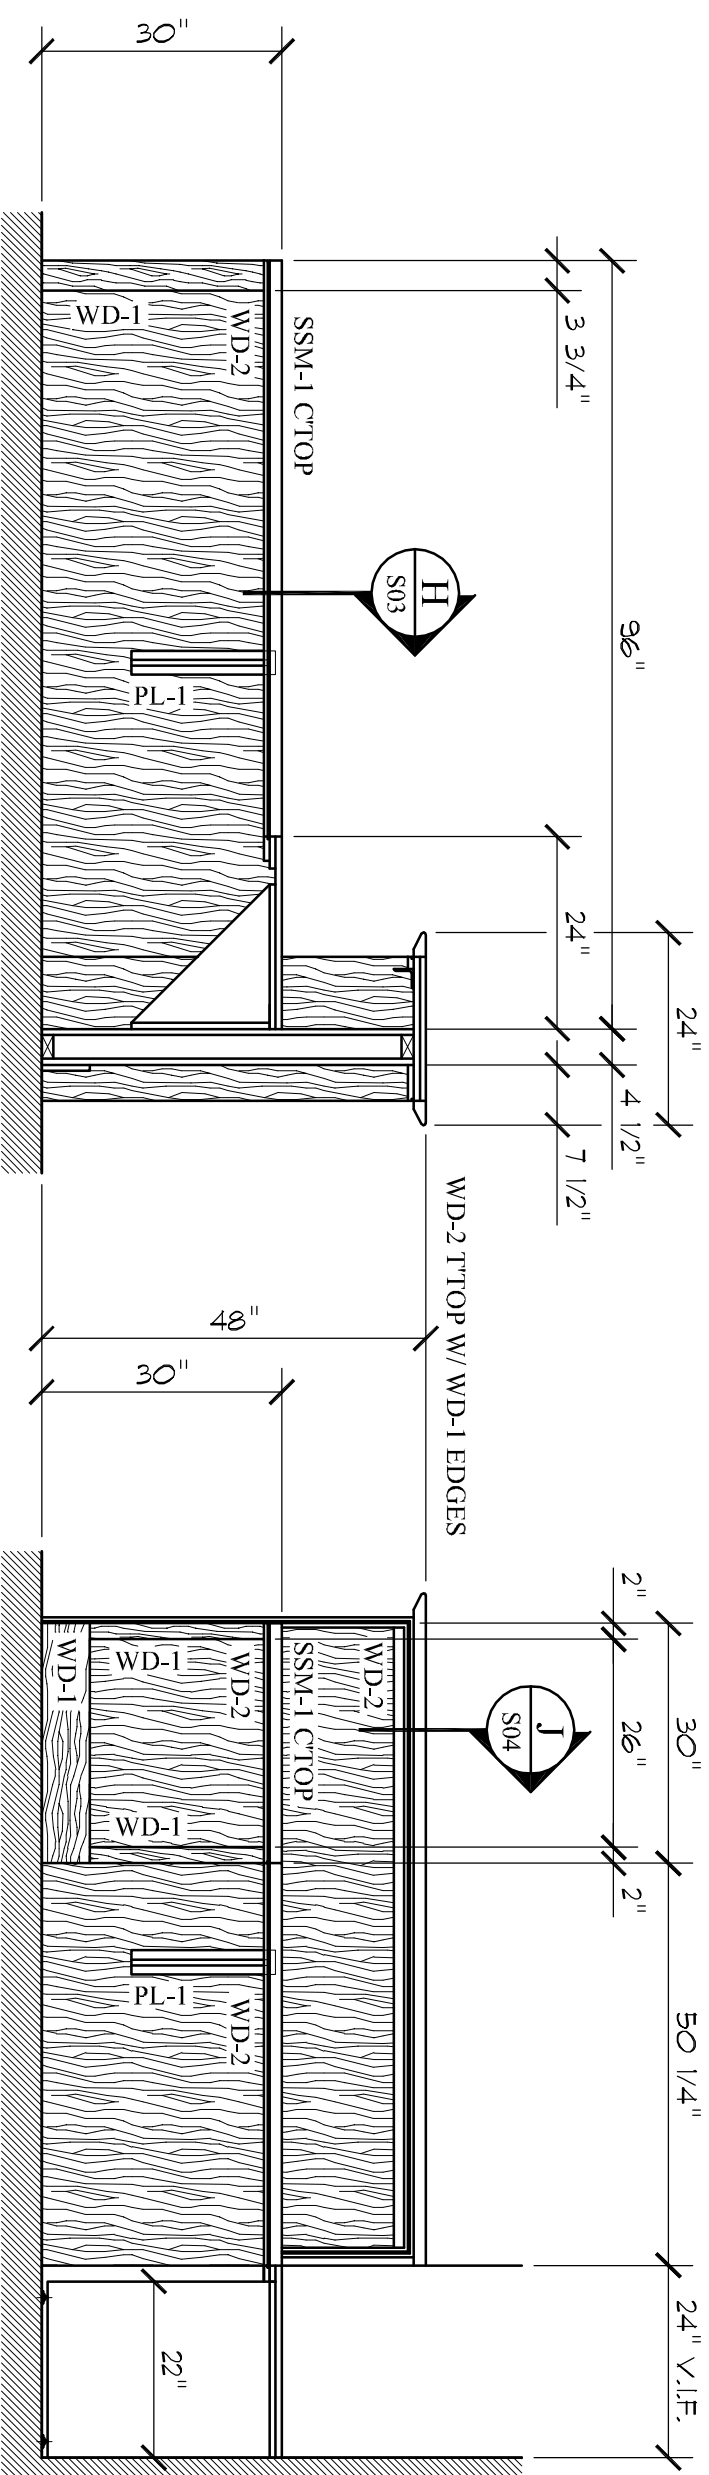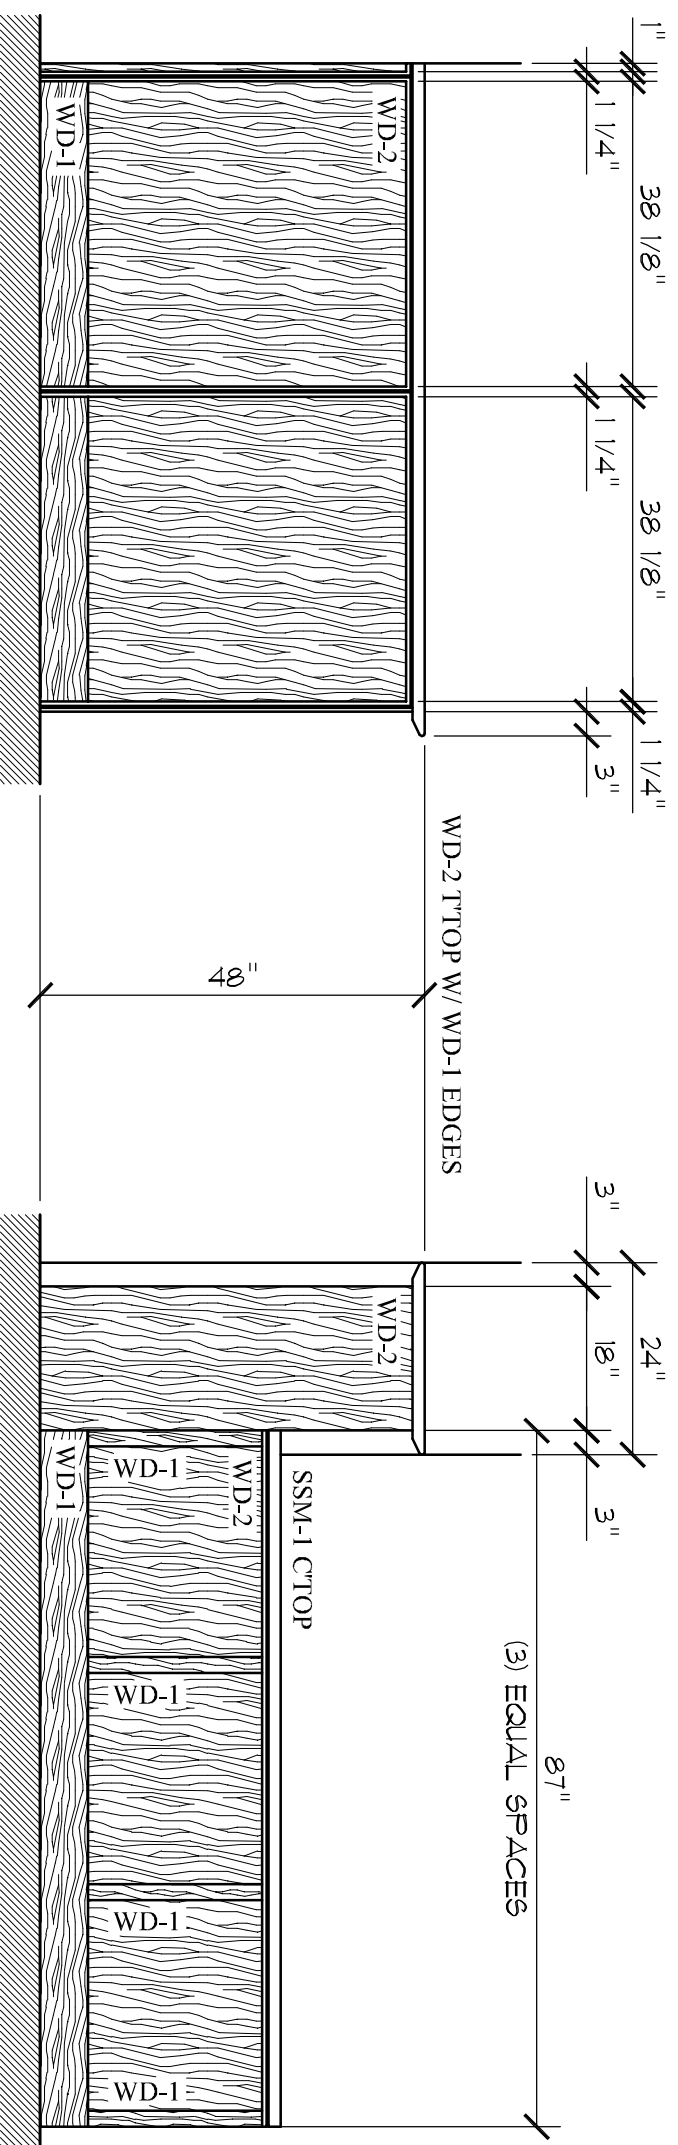

**20c**  
 RECEPTION #2122  
 SCALE: 1/2" = 1'-0"  
 ARCH REF: A806

**20d**  
 RECEPTION #2122  
 SCALE: 1/2" = 1'-0"  
 ARCH REF: A13/A806