


SIDE ELEV
1 FAMILY ROOM - TV CABINET
 ROOM No. FAMILY
 ARCH REF: 3/AS09 & A917
 SCALE: 1/2" = 1'-0" RECD. 1

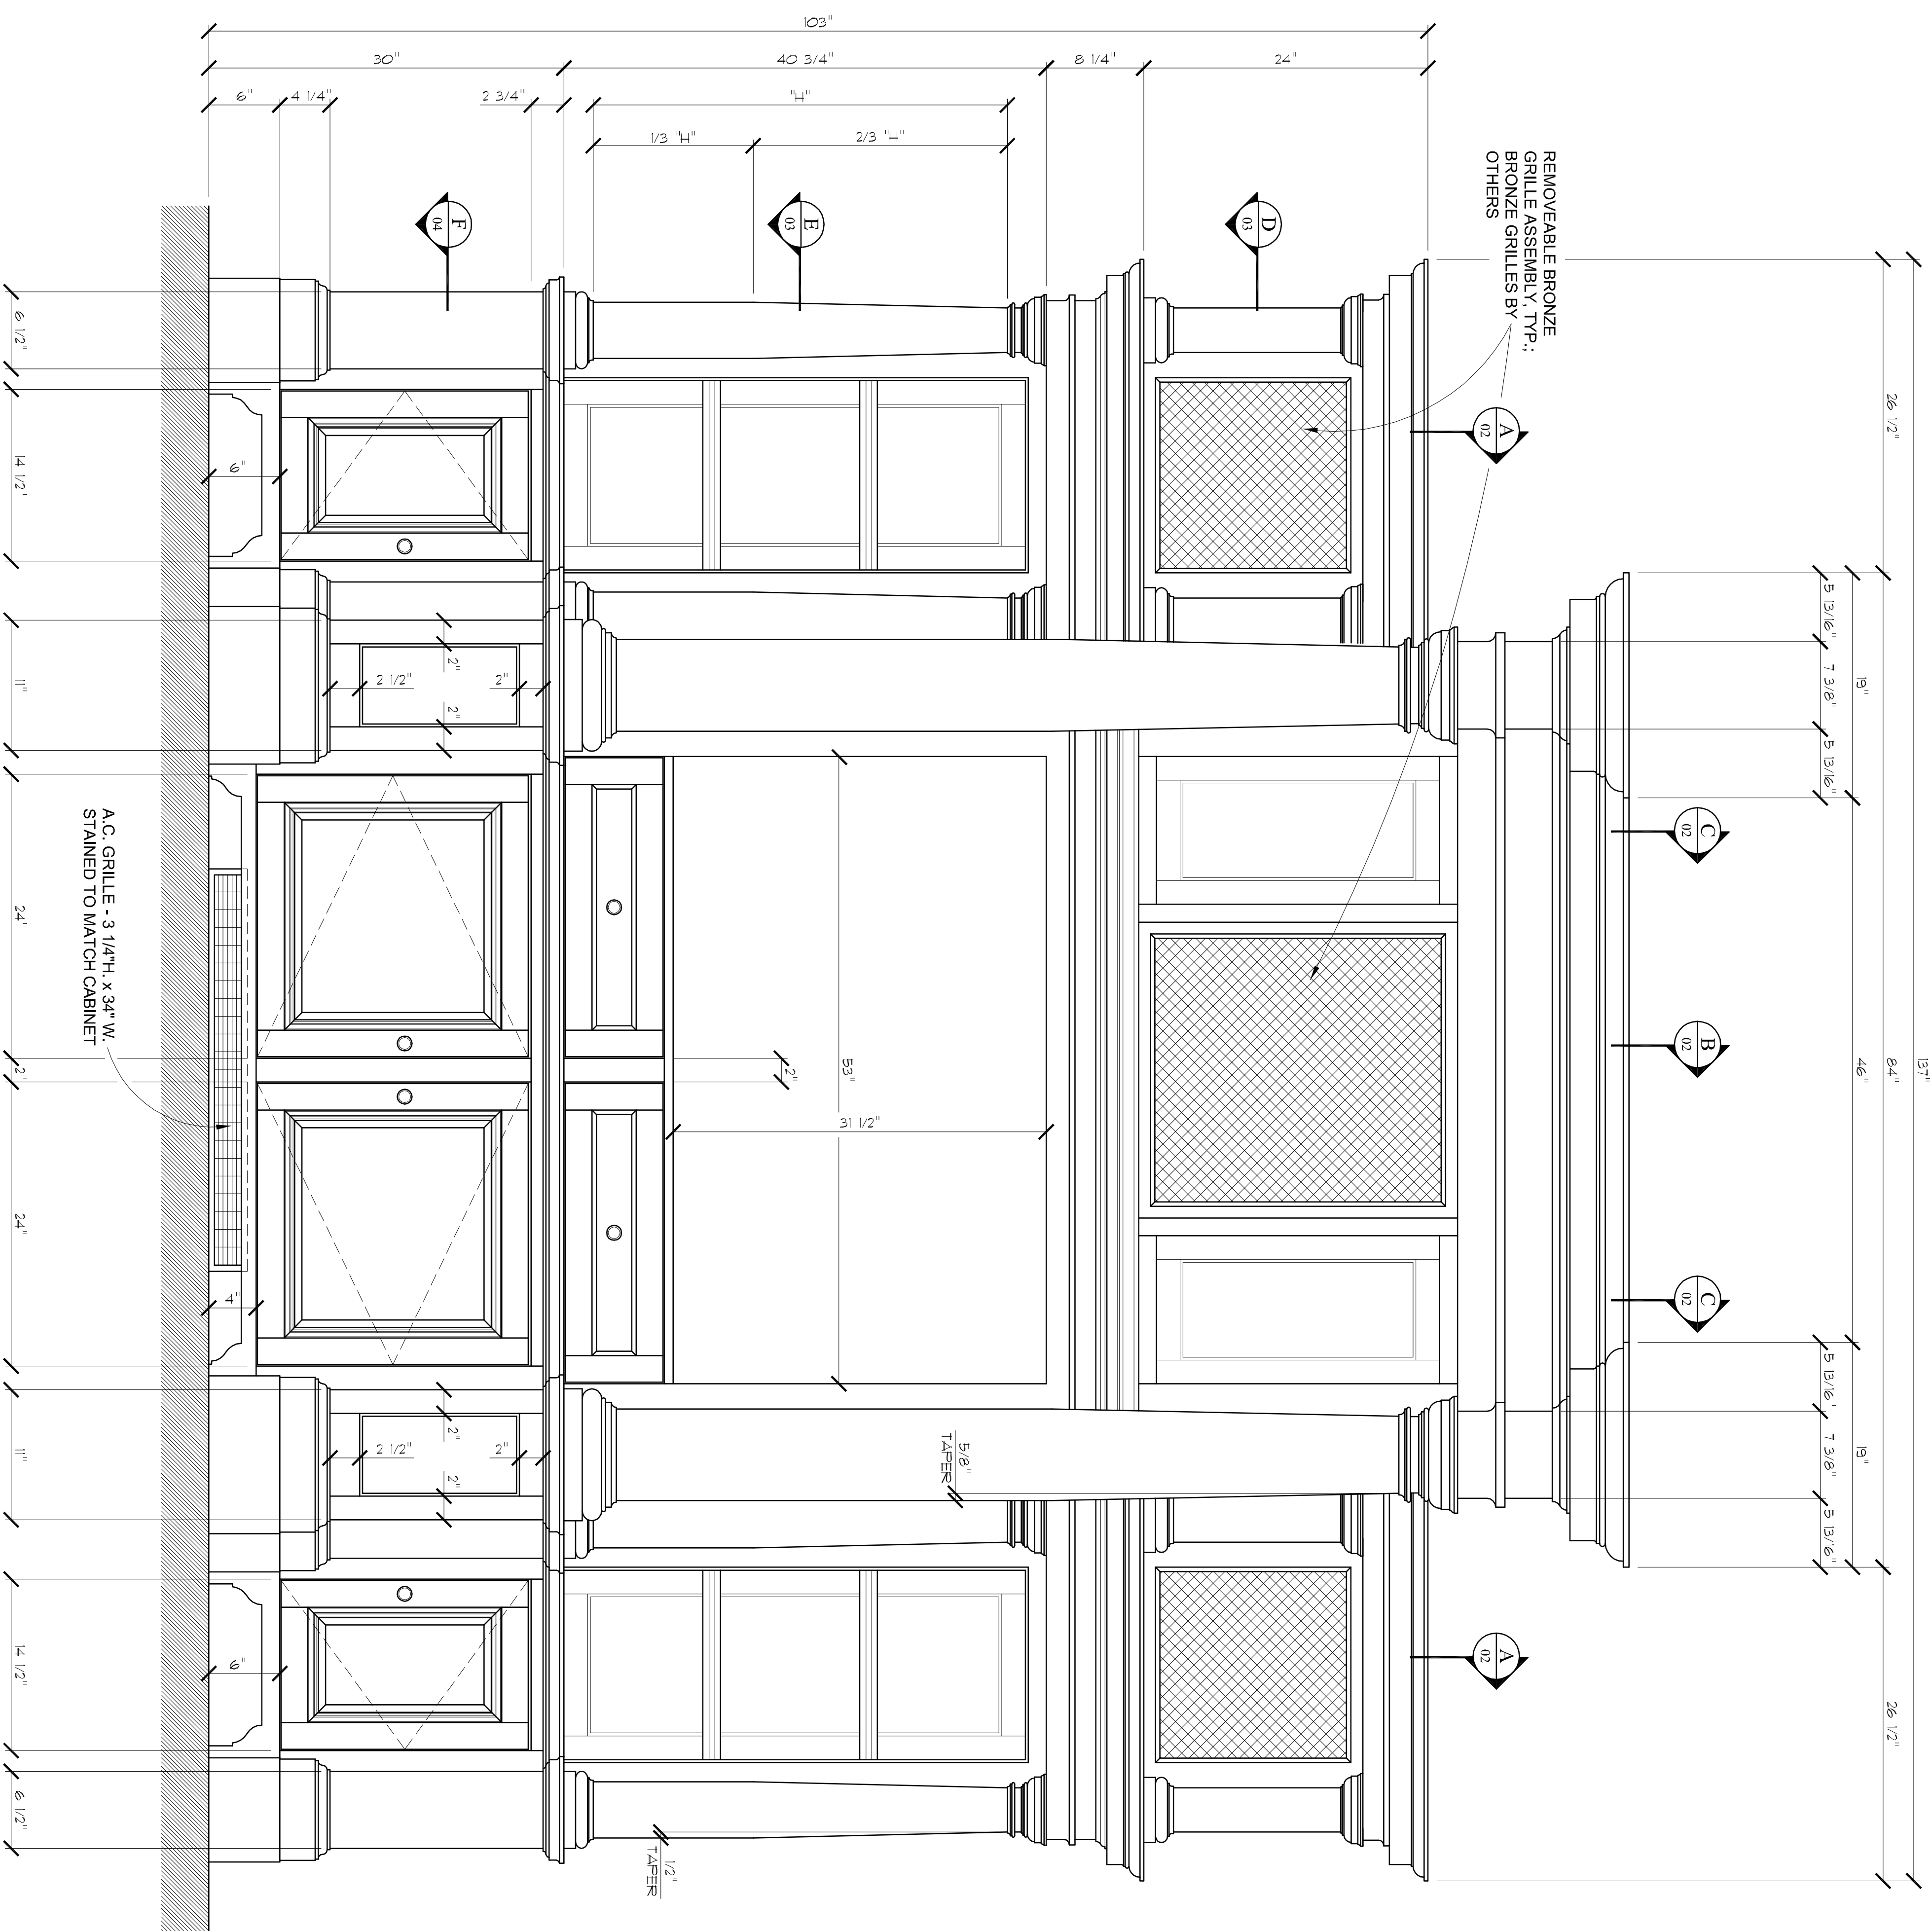

ELEVATION
2 FAMILY ROOM - TV CABINET
 ROOM No. FAMILY
 ARCH REF: 2/AS09 & A917
 SCALE: 1/2" = 1'-0" RECD. 1